



WEST ELEVATION

EAST ELEVATION


INDICATIVE SECTION

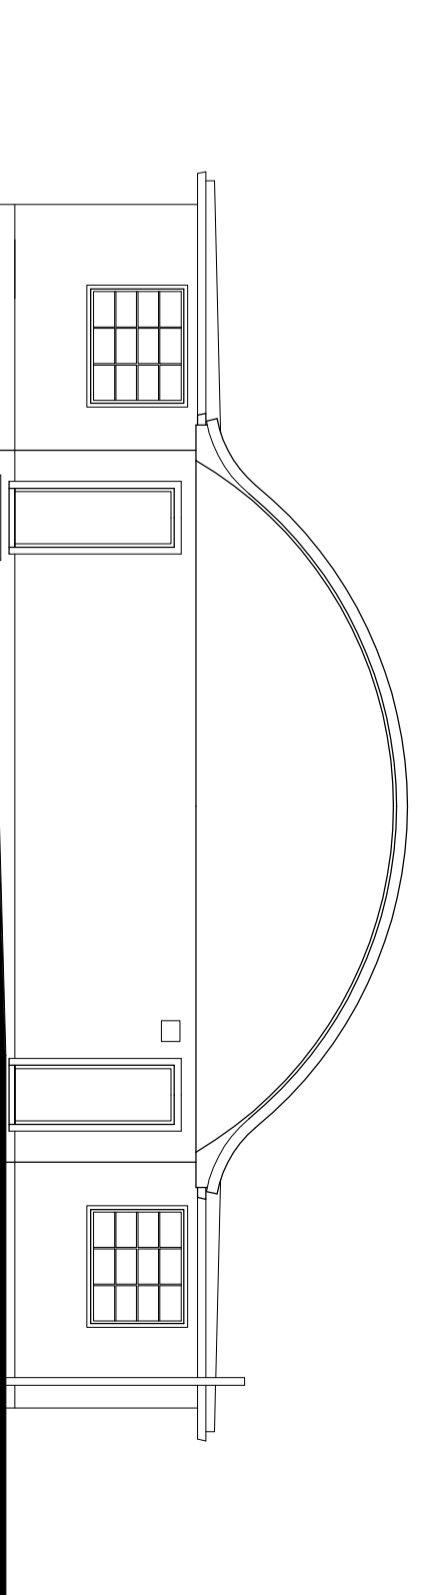

NORTH ELEVATION


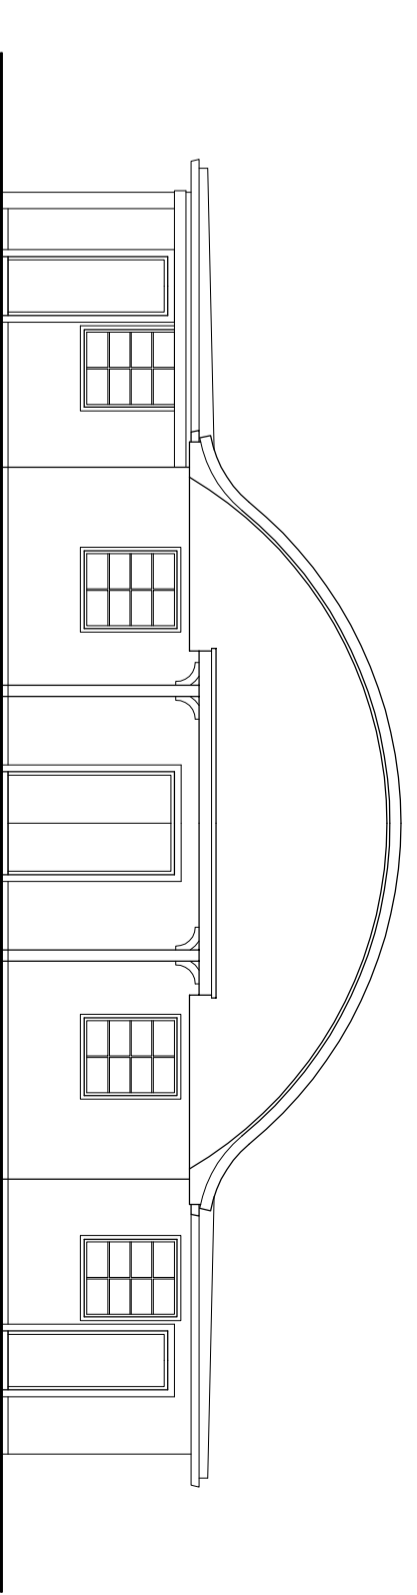


SOUTH ELEVATION

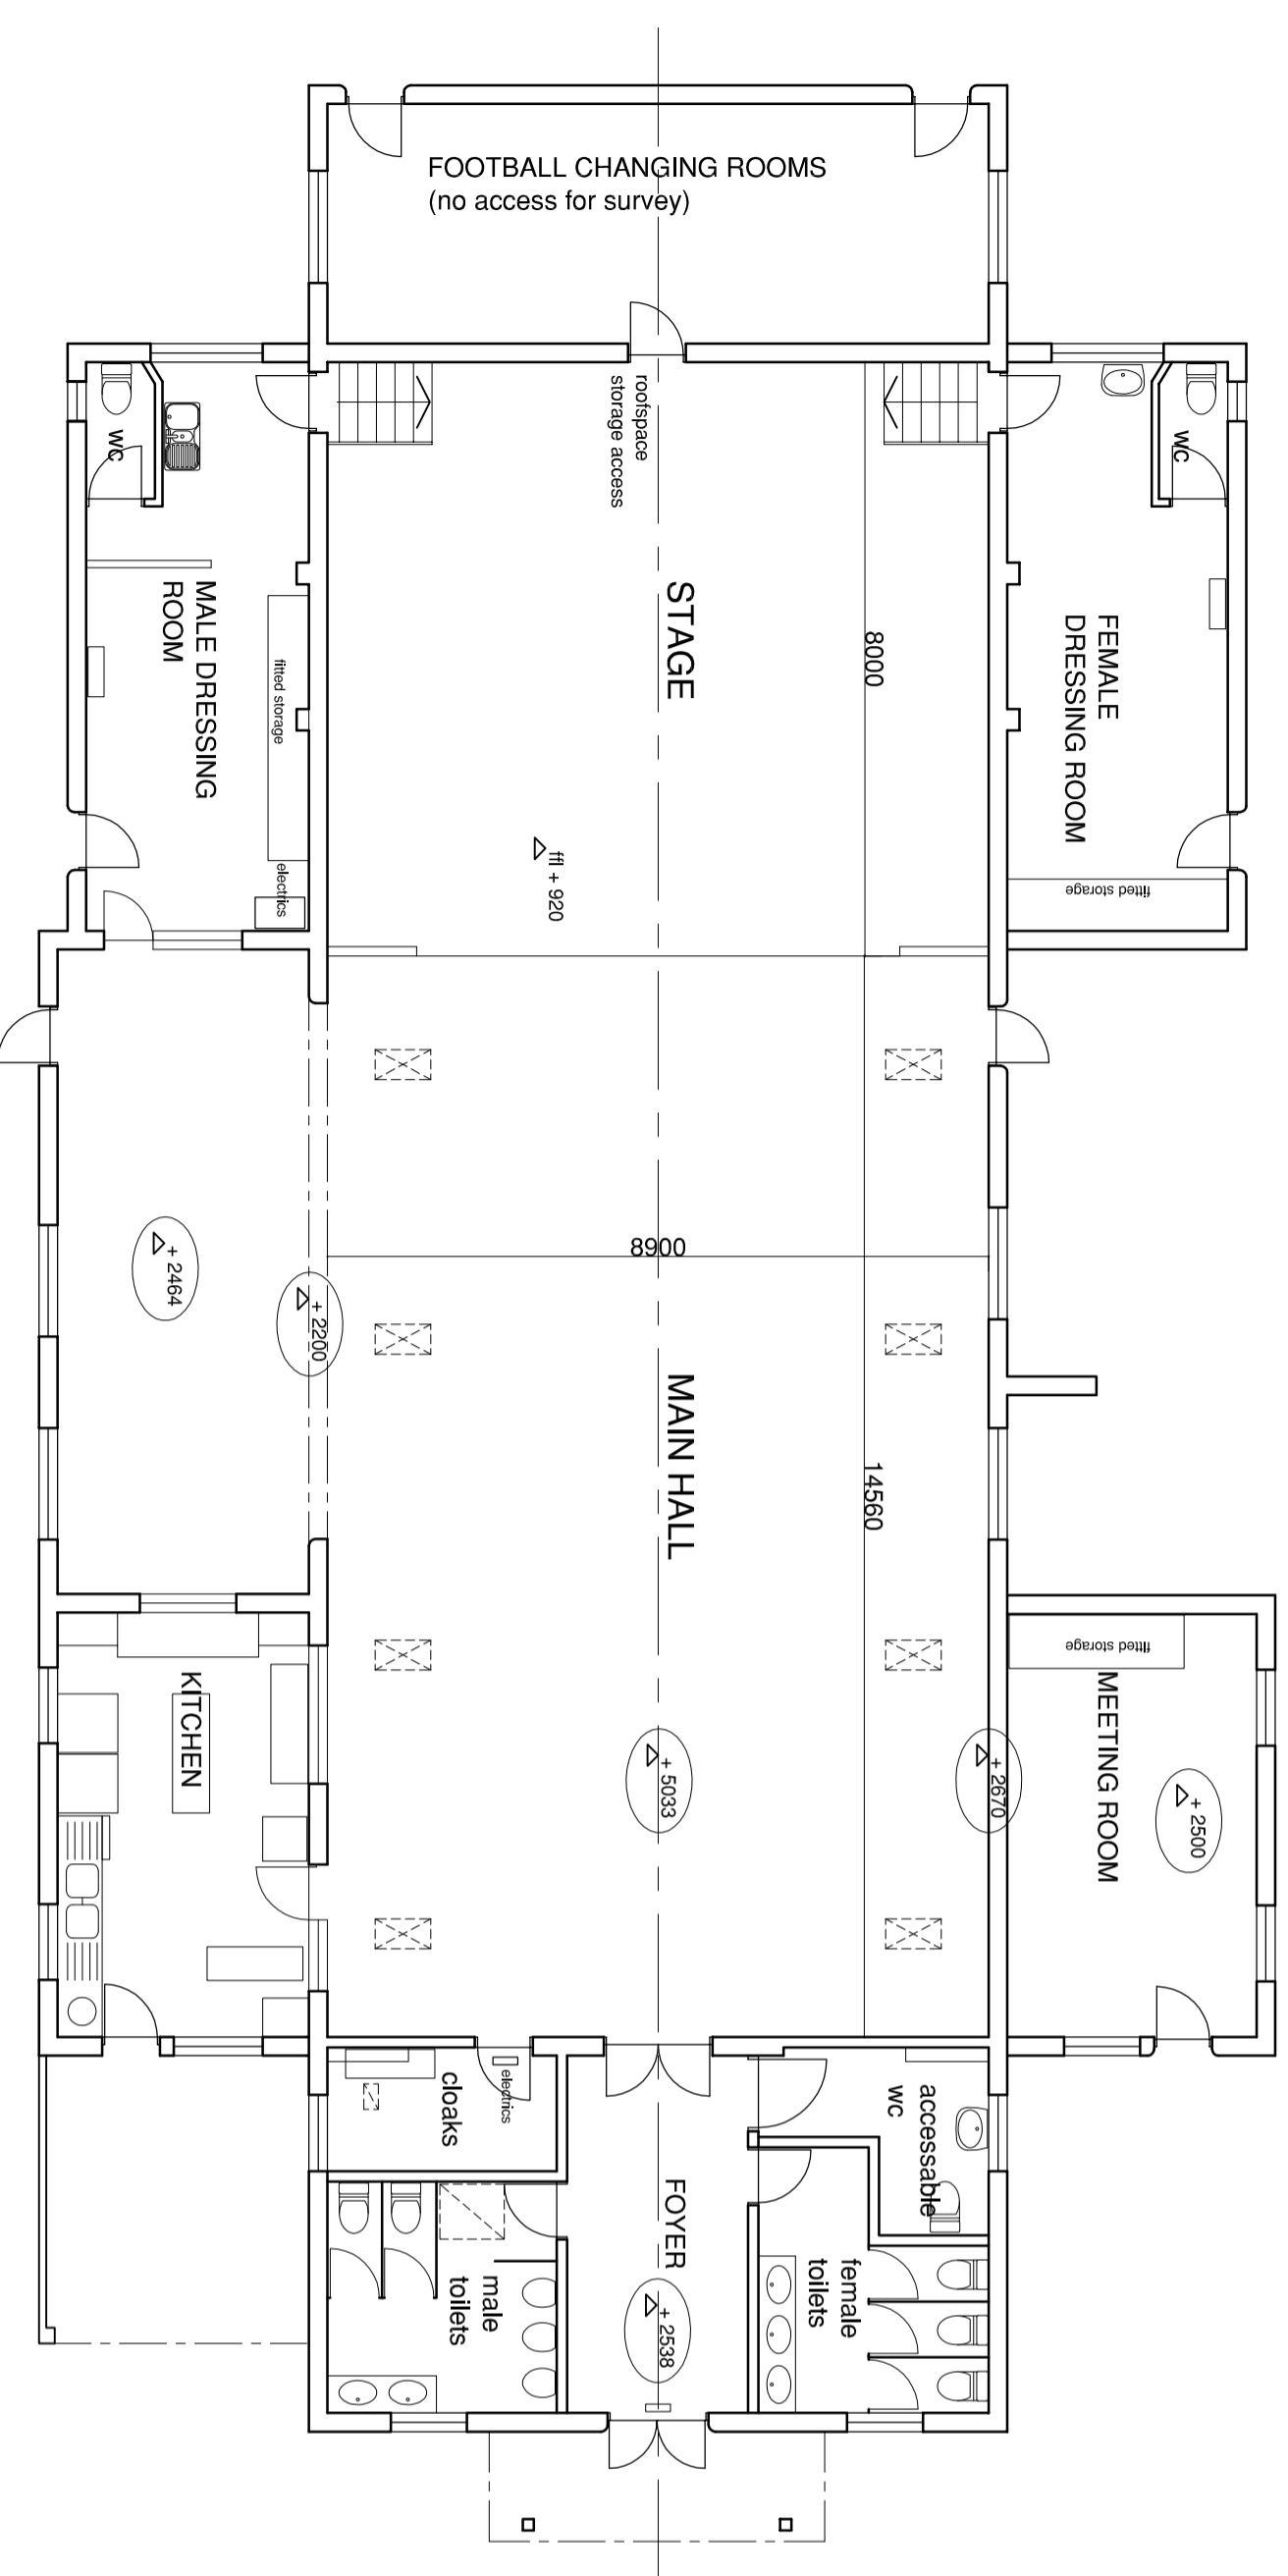

LAYOUT PLAN

GIA 401.4m²

  

Description:
Existing Plan and Elevations

Scale: 1:100
Date: November 2010

Drawn By: sld
Checked By:
Drawing No: MD.10 / 01

Revisions: _____ Date: _____

W S CHARTERED ARCHITECTS
 LICKFIELD HASTINGS
 Tel: 01825 768222
 Tel: 01424 451067

Job Title:
Mayfield Memorial Hall